



TERRAIN NAT.

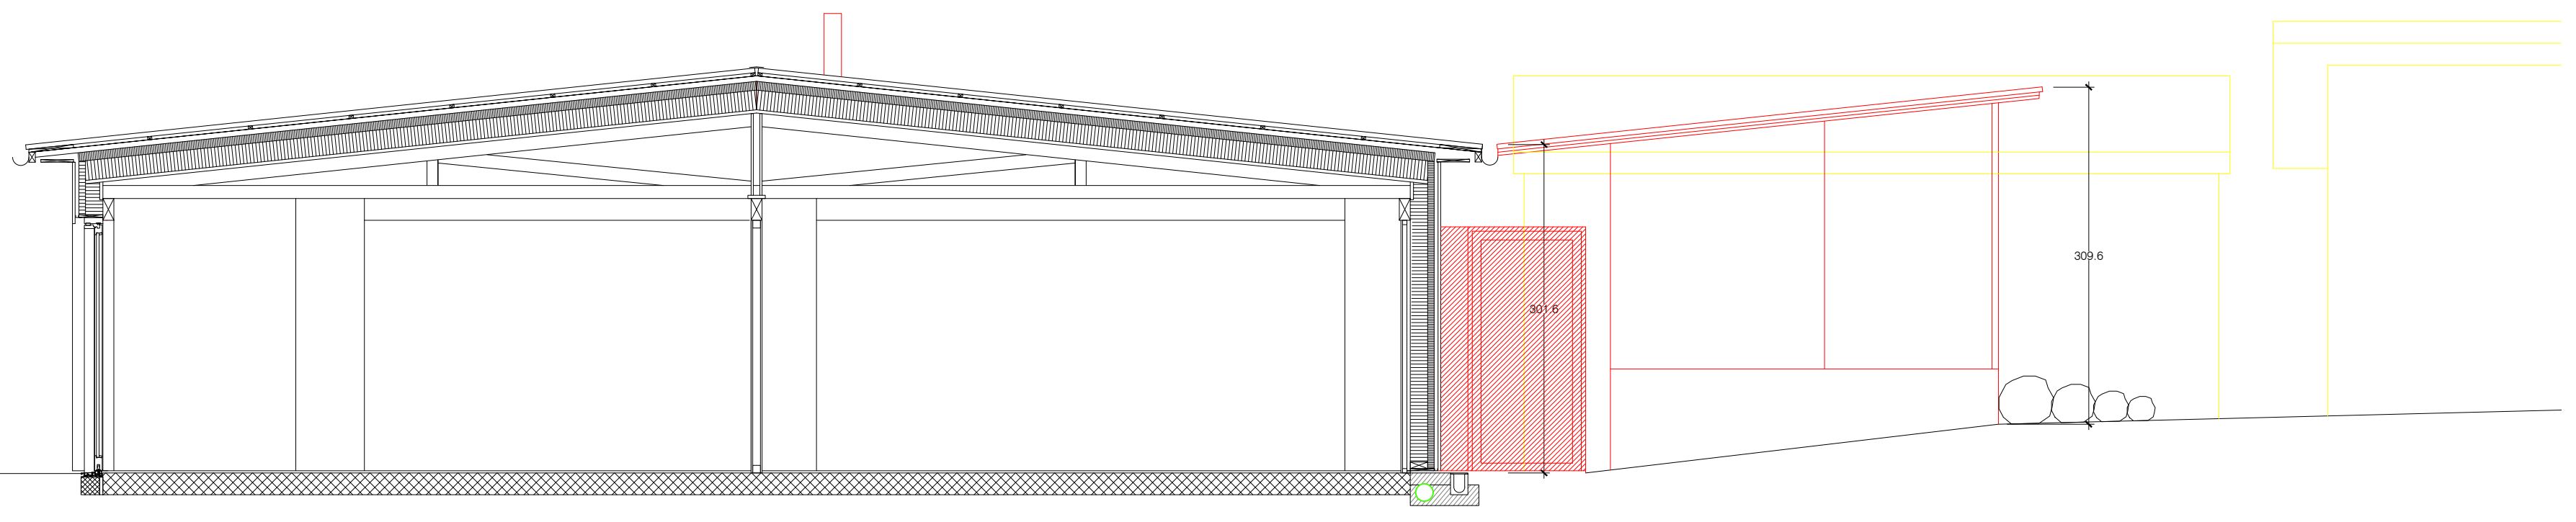


ELEVATION NORD

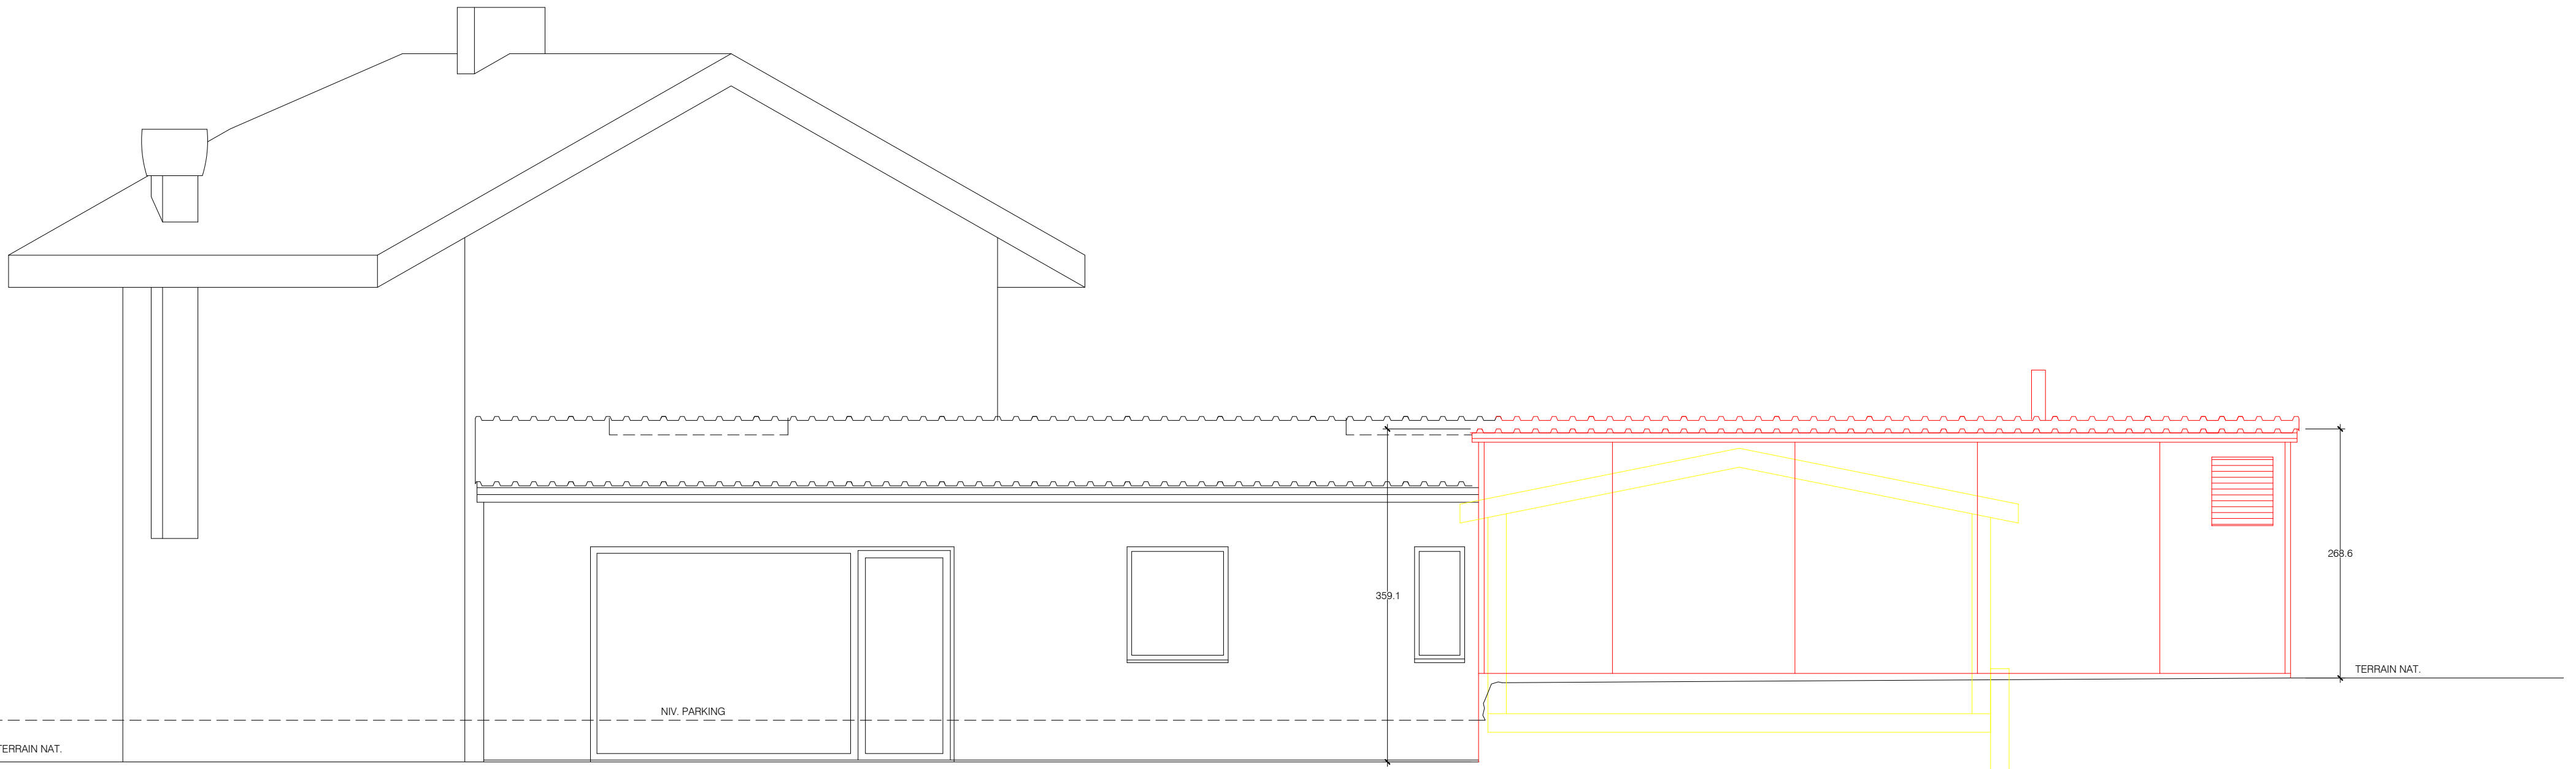


ELEVATION OUEST

TERRAIN NAT.

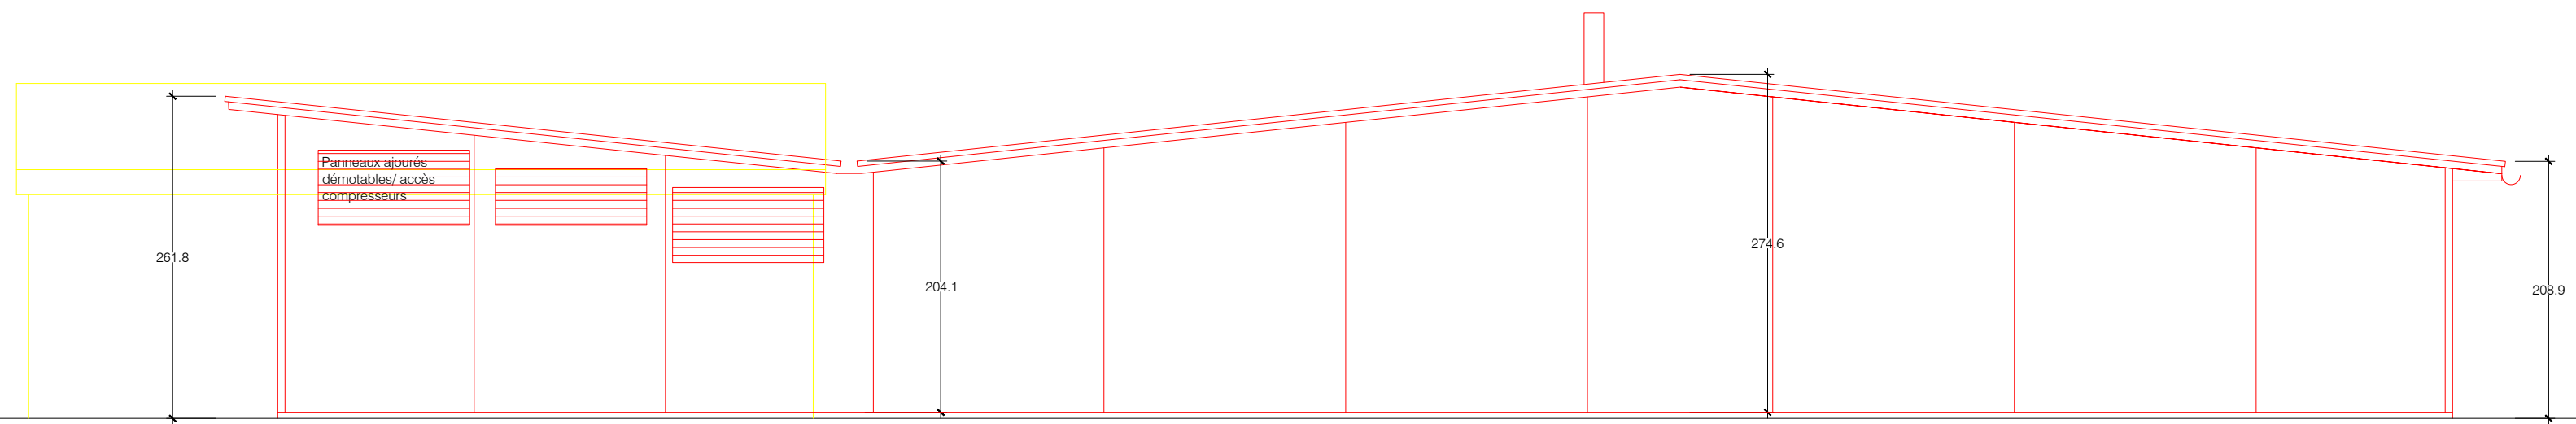


ELEVATION SUD

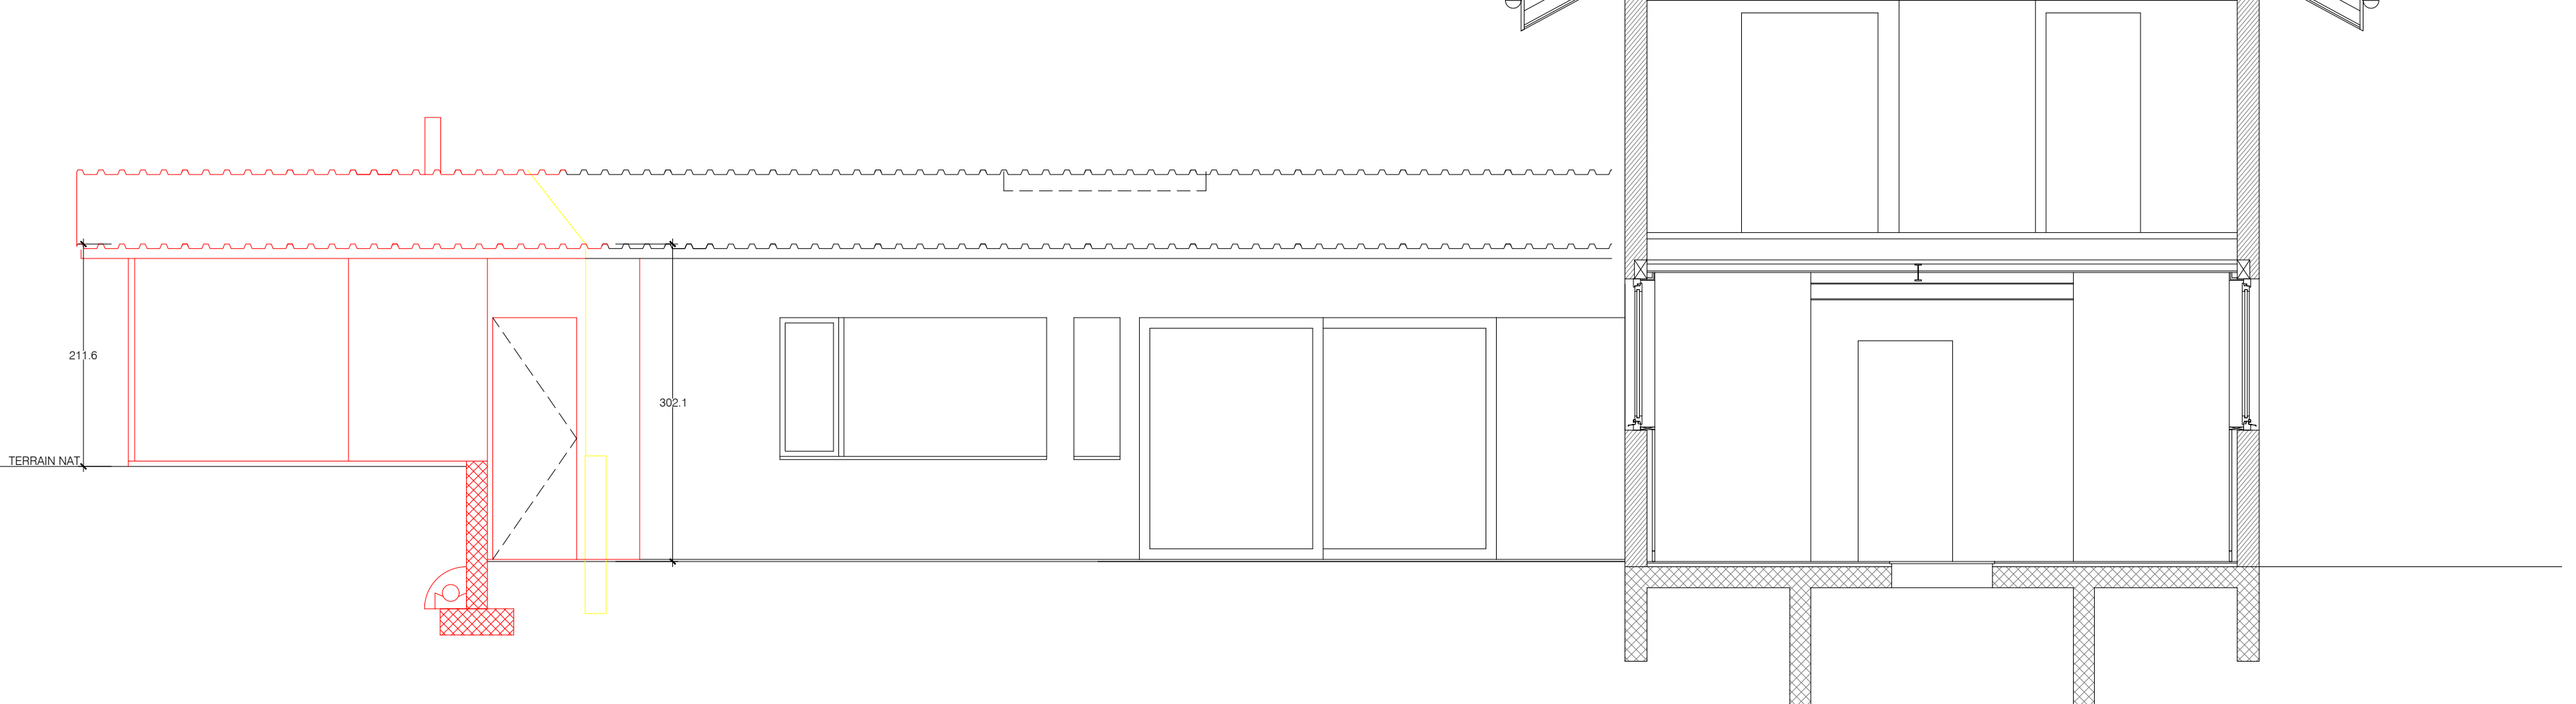

ELEVATION EST

0 1 2 15 m

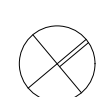

BUVETTE TANNAY

Elevations

PROJET	Date	04.06.18
Modif.		
ECH.		1/50